


SURFACE ROUGHENING/BENCHING

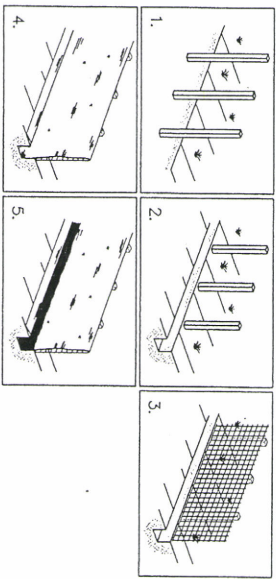

2- GENERAL NOTES:


- A- FILTER FABRIC: STANDARD BURLAP (7-1/2 OZ. PER SQUARE FOOT) MAY BE USED FOR INSTALLATIONS OF SHORT DURATION. MORE ROT-RESISTANT FABRICS ARE ADVISED FOR INSTALLATION PERIODS IN EXCESS OF 2 TO 3 MONTHS. (NAMES OF SUGGESTED MFRS. AND PRODUCTS ARE AVAILABLE UPON REQUEST)
- B- THE FABRIC IS CUT ON SITE TO THE DESIRED WIDTH. UNROLLED ALONG THE LENGTH OF THE BARRIER AND DRAPED OVER THE BARRIER. THE FABRIC TOE IS SECURED WITH ROCKS OR DIRT AND THE FABRIC COVERING THE BARRIER IS SECURED TO THE BARRIER WITH TWINE, STAPLES, OR SIMILAR DEVICES.
- C- AFTER THE CONSTRUCTION AREA IS STABILIZED AND EROSION ACTIVITY CURTAILED, THE SEDIMENT BARRIERS ARE REMOVED AND THE CONTAINED SEDIMENT IS LEVELED, SEEDED, AND MULCHED. SPECIAL PROTECTION OF THE SEED BED MAY BE NECESSARY IF THE LAYERS ARE OVER A FOOT THICK.
- D- FOR EXTRA STRENGTH AND REDUCED MAINTENANCE FENCING MAY BE REINFORCED WITH GALVANIZED STEEL WIRE MESH (1/4 GAGE MIN., 6" X 6" OPENINGS MAXIMUM).

SILT FENCE DETAIL


RECEIVED

OCT 07 2002



DIVISION OF
OIL, GAS AND MINING

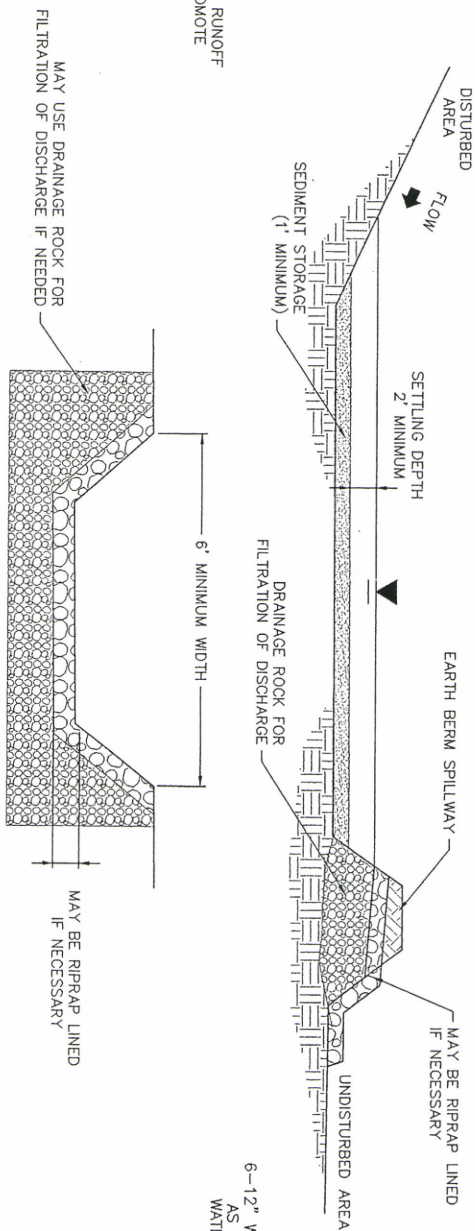


SEDIMENT TRAP

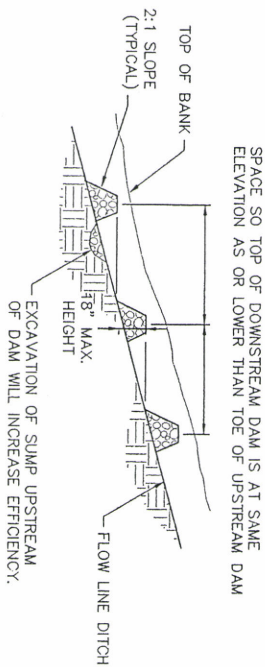


ROCK CHECK DAMS
IN DRAINAGE WAYS

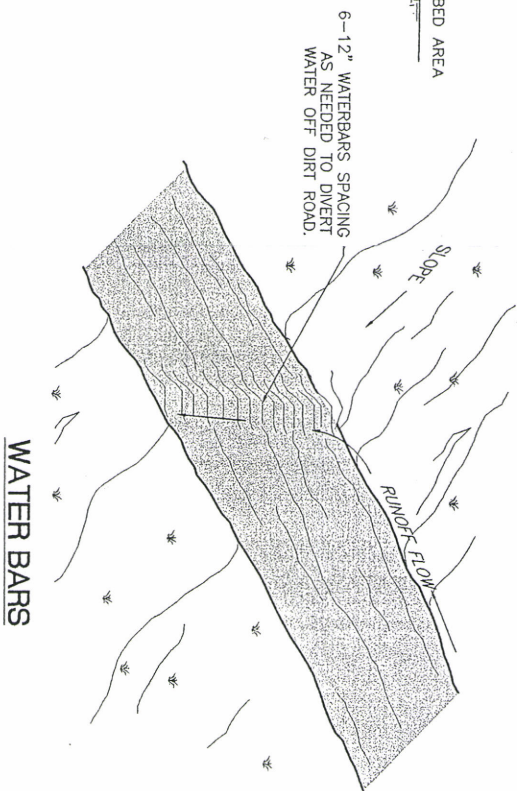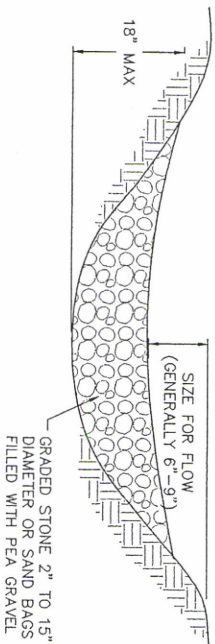

WATER BARS

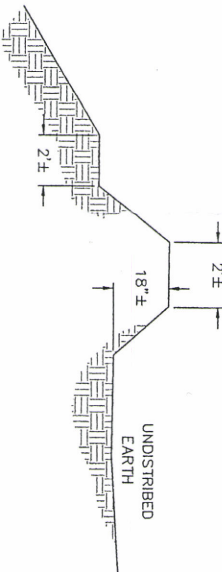


BERM DETAIL

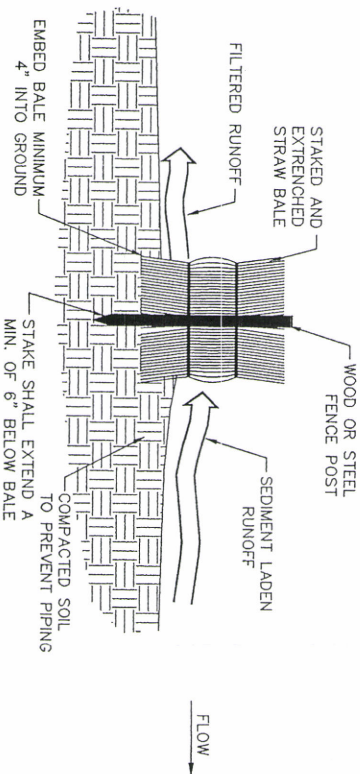

STRAW BALES CHECK DAM DETAIL

CROSS-SECTION OF A PROPERLY PLACED STRAW BALE

PLAN VIEW

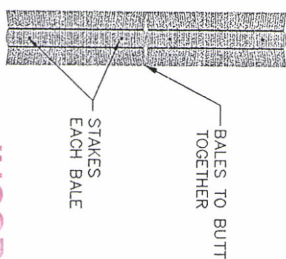

INCORPORATED

FEB 04 2003

DIV OF OIL GAS & MINING

REV	DATE	DESCRIPTION	DESIGNED	DRAWN	CHECKED	APPROVED
1	9/97	PERMIT RENEWAL-UPDATES	AH	AH	SSC	
2	11/93	UPDATE TOPO AND DRAWING	AH	AH	SSC	

PSOMAS
2825 East Cottonwood Parkway, Suite 120
Salt Lake City, Utah 84121
(801) 270-5777 (801) 270-5782 (FAX)

Sunnyside Cogeneration Associates
ALTERNATE SEDIMENT CONTROLS
DETAIL SHEET

DATE 10-26-00
SCALE NTS
PROJECT NO. RSIN0105

